


Map Legend

- Parcel Boundary
- Subdivision Boundary
- Town Boundary
- Township/Range/Section
- Condo Unit
- Common Area
- Limited Common Element

- 001 Parcel Number
- 110** Parcel Sub/Seq Number
- 1.0 Ac Parcel Acreage
- B L K A Parcel Block Number
- 1 Parcel Lot Number
- 1100 Parcel Address

T 13 N R 18 E

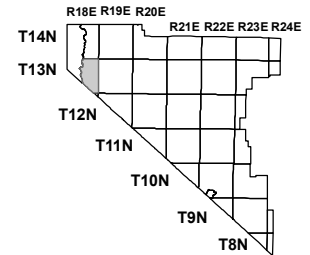


SEC. 22

6	5	4	3	2	1
7	8	9	10	11	12
18	17	16	15	14	13
19	20	21	22	23	24
30	29	28	27	26	25
31	32	33	34	35	36


**UNIT
DETAIL**

1318-22-316

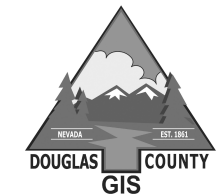

SCALE: 1" = 28'
REV'S'D: 9/12/2023

NOTE: This map is prepared for the use of the Douglas County Assessor, for assessment and illustrative purposes only. It does not represent survey of the premises. No liability is assumed as to the sufficiency or accuracy of the data delineated hereon.

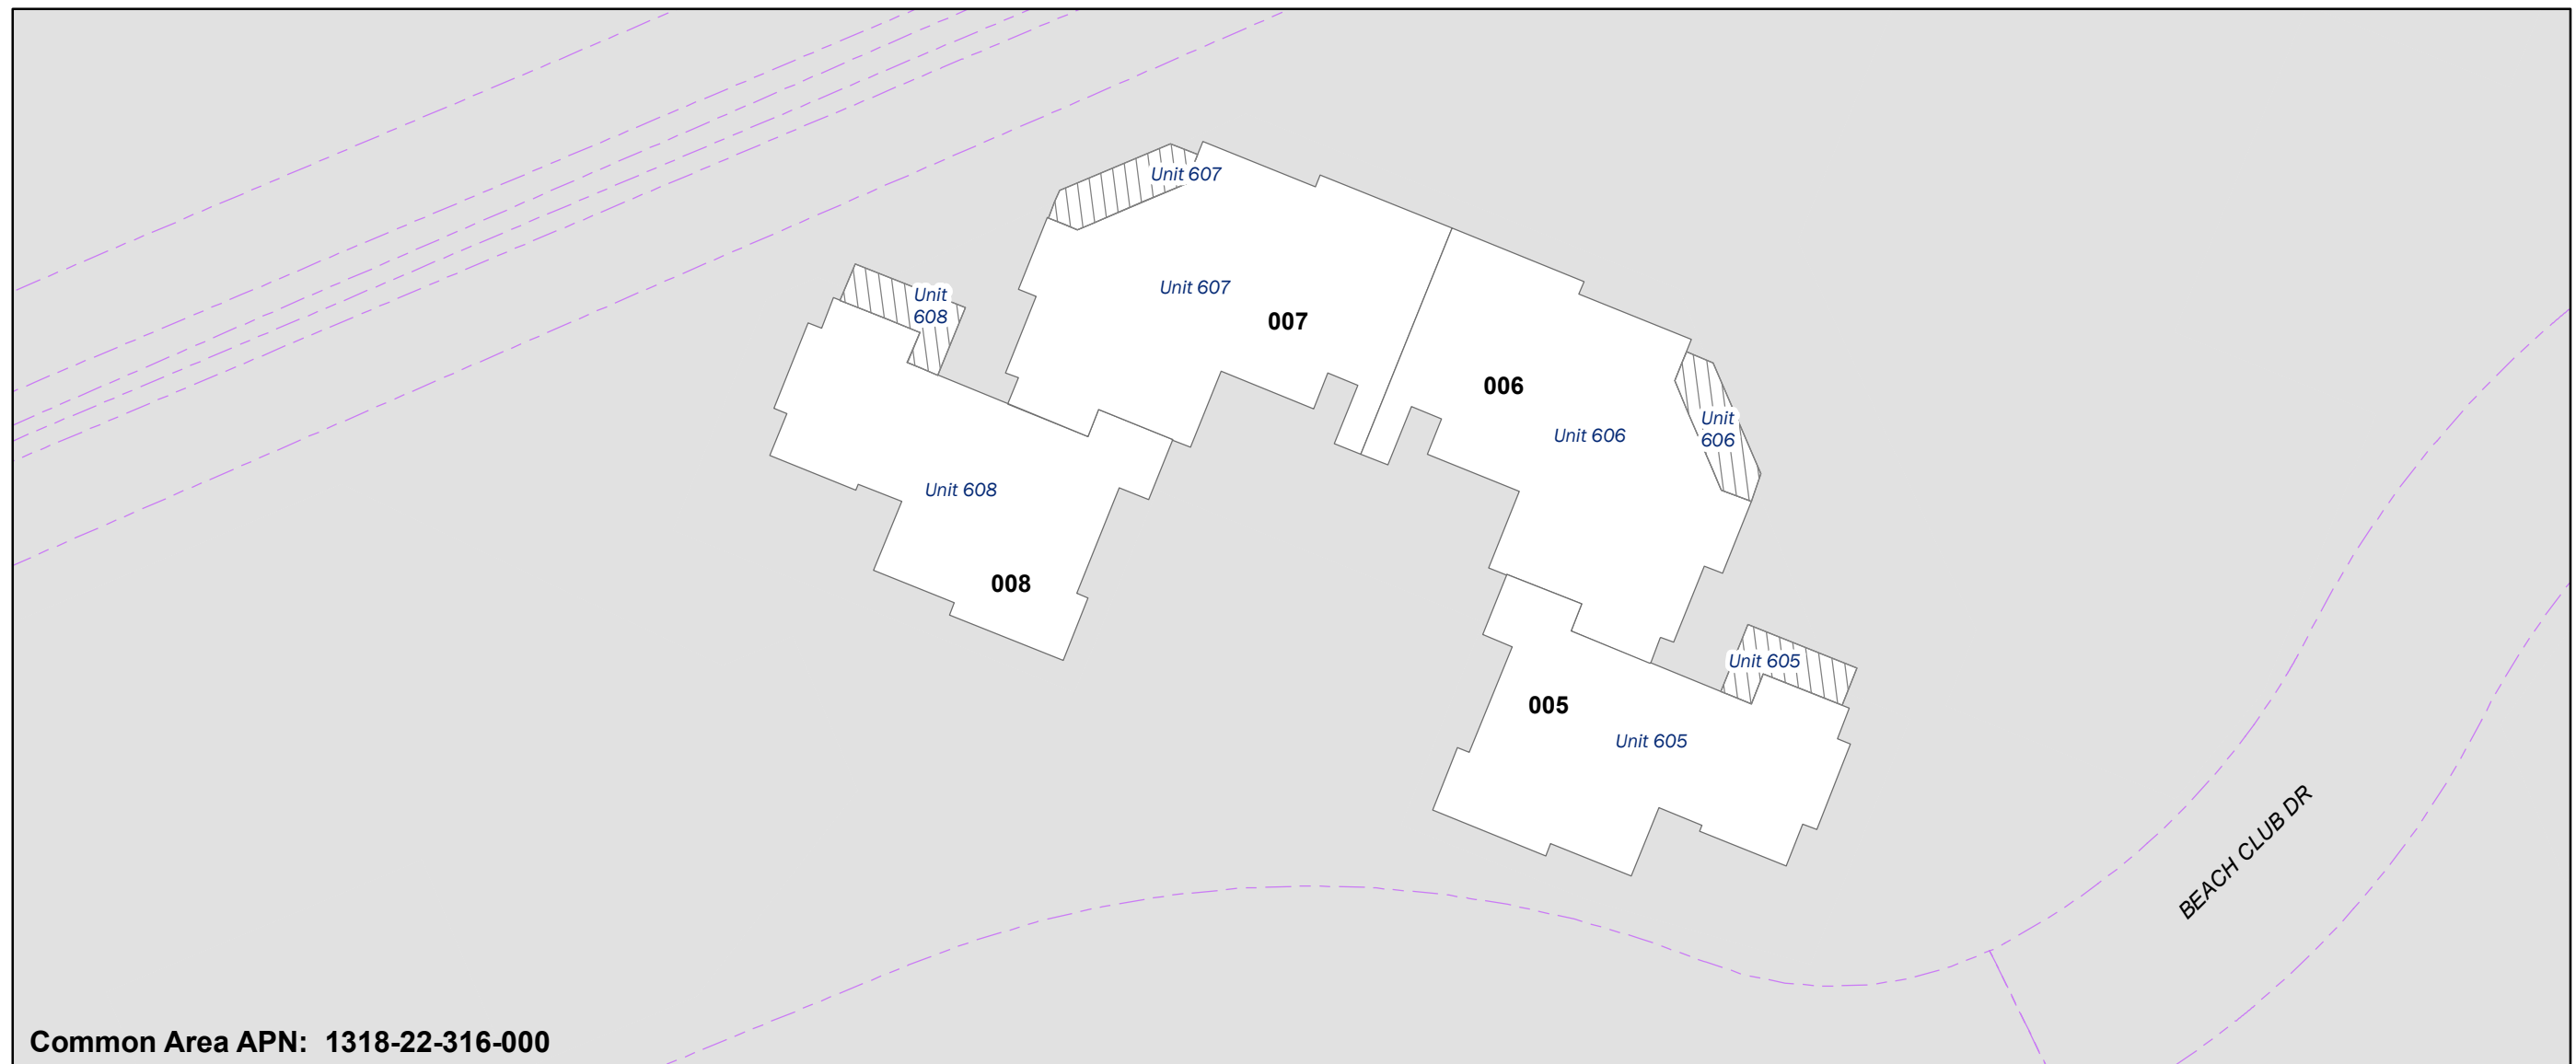

LEVEL 2
Tahoe Beach Club – Phase 2 for Ph II & Ph III
Parcel 6
36 Beach Club Dr
For Unit Dimensions
Refer to Recorded Map
Doc. 2023-999650