


Map Legend		
	Building Footprint	001 Parcel Number
	Condo Unit	Unit 1 Parcel Lot Number

1319-30-542

DOUGLAS COUNTY
Multi-Agency Geographic Information Center
Not to Scale
REVS'D: 04/29/02


CONDO DETAIL

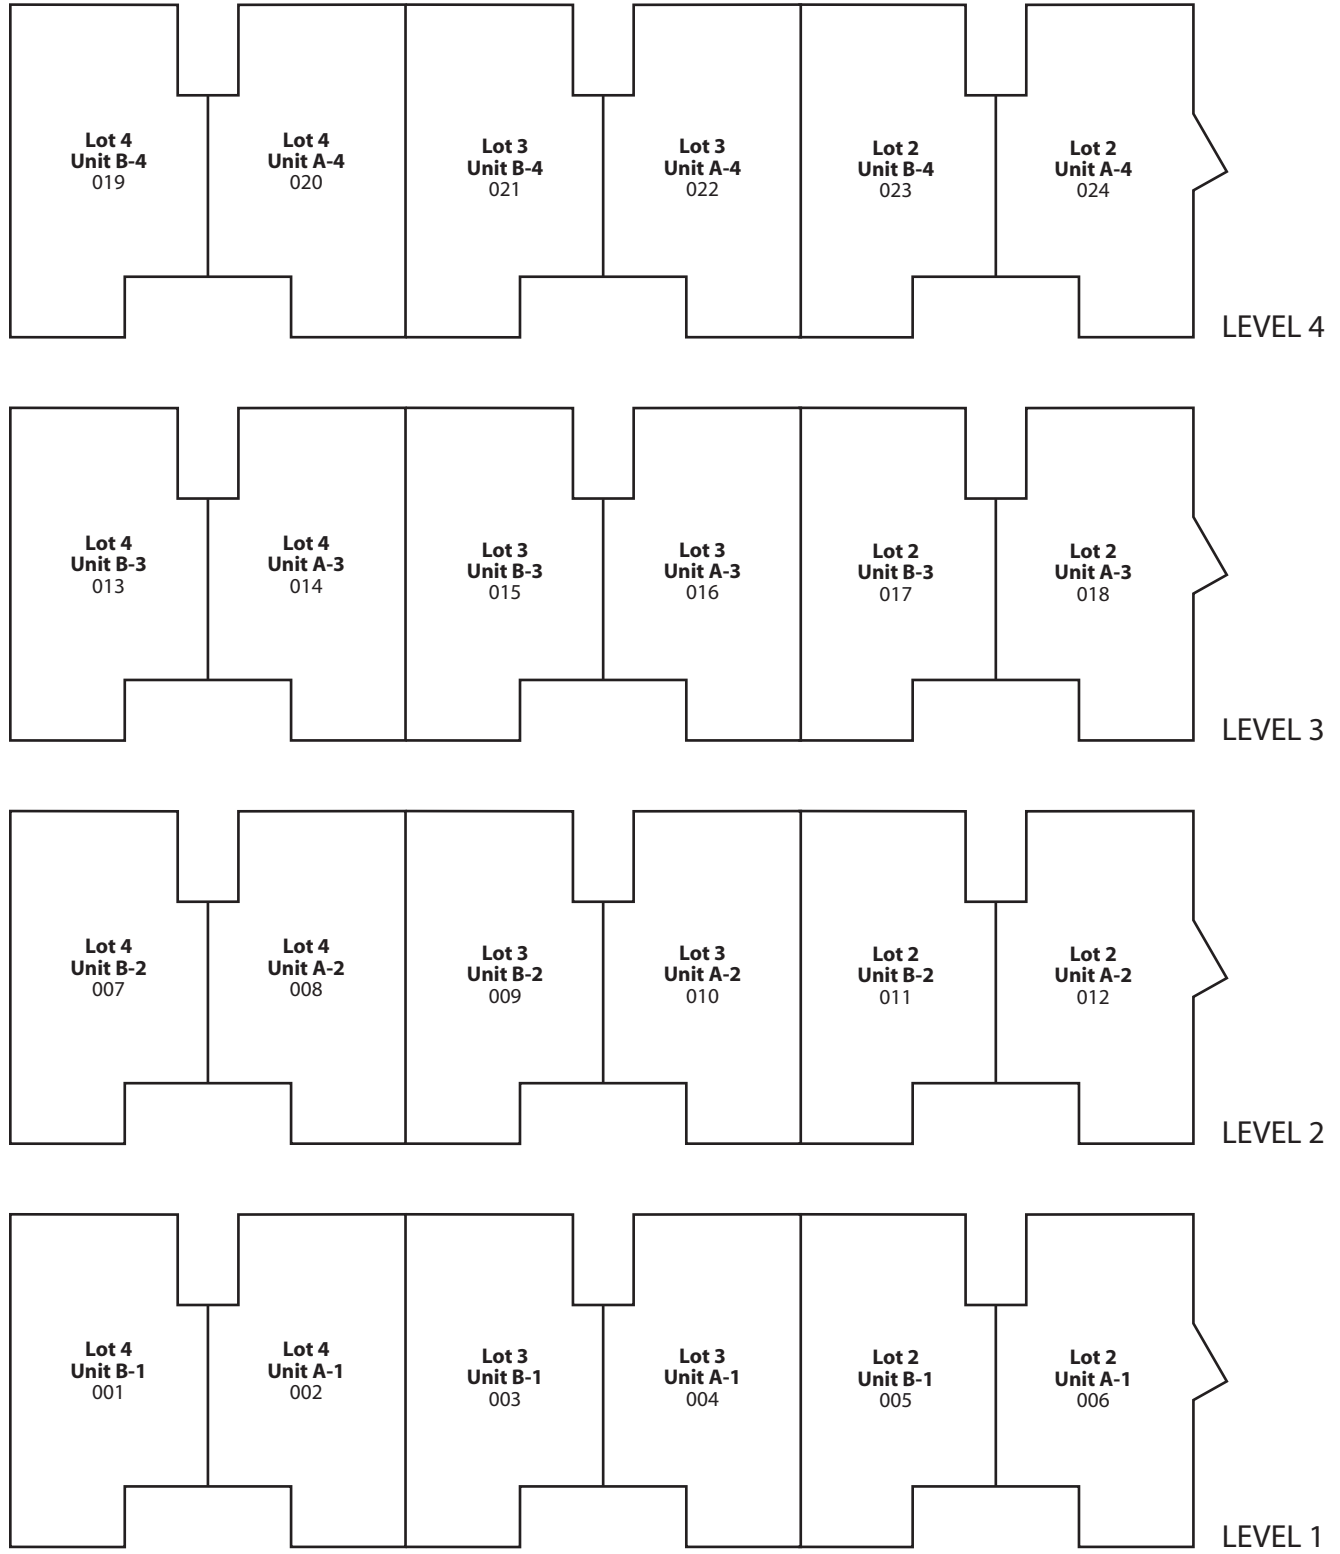

**Condo Lot 2, 3 & 4
Tahoe Village
Unit 3**

LOT 2 - 265 *QUAKING ASPEN LN*
LOT 3 - 269 *QUAKING ASPEN LN*
LOT 4 - 277 *QUAKING ASPEN LN*

For Condo Dimensions
Refer to Record Map
Book 1283, Page 3079 - Doc. 93408

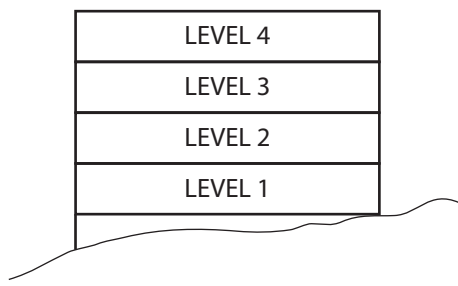

NOTE: This map is prepared for the use of Douglas County Assessor, for assessment and illustrative purposes only. It does not represent survey of the premises. No liability is assumed as to the sufficiency or accuracy of the data delineated hereon.