


**Map Legend**

- Parcel Boundary
  - Subdivision Boundary
  - Town Boundary
  - Township/Range/Section
  - Approximate River Center Line
  - Easements - See Recorded Documents
  - Open Space/Conservation Easements
- 001 Parcel Number
  - 110** Parcel Sub/Seq Number
  - 1.0 Ac Parcel Acreage
  - B L K A Parcel Block Number
  - 1 Parcel Lot Number
  - 1101 Parcel Address

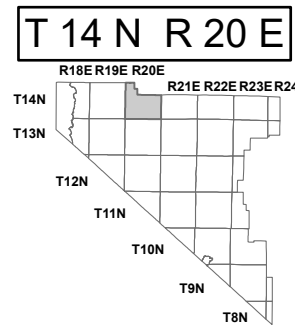

**SEC. 5**

6	5	4	3	2	1
7	8	9	10	11	12
18	17	16	15	14	13
19	20	21	22	23	24
30	29	28	27	26	25
31	32	33	34	35	36

**S 1/2 NW 1/4**


1	5
2	6
3	7
4	8

**1420-05-2**



SCALE: 1:200  
REV'S'D: 9/4/2024

NOTE: This map is prepared for the use of the Douglas County Assessor, for assessment and illustrative purposes only. It does not represent survey of the premises. No liability is assumed as to the sufficiency or accuracy of the data delineated hereon.

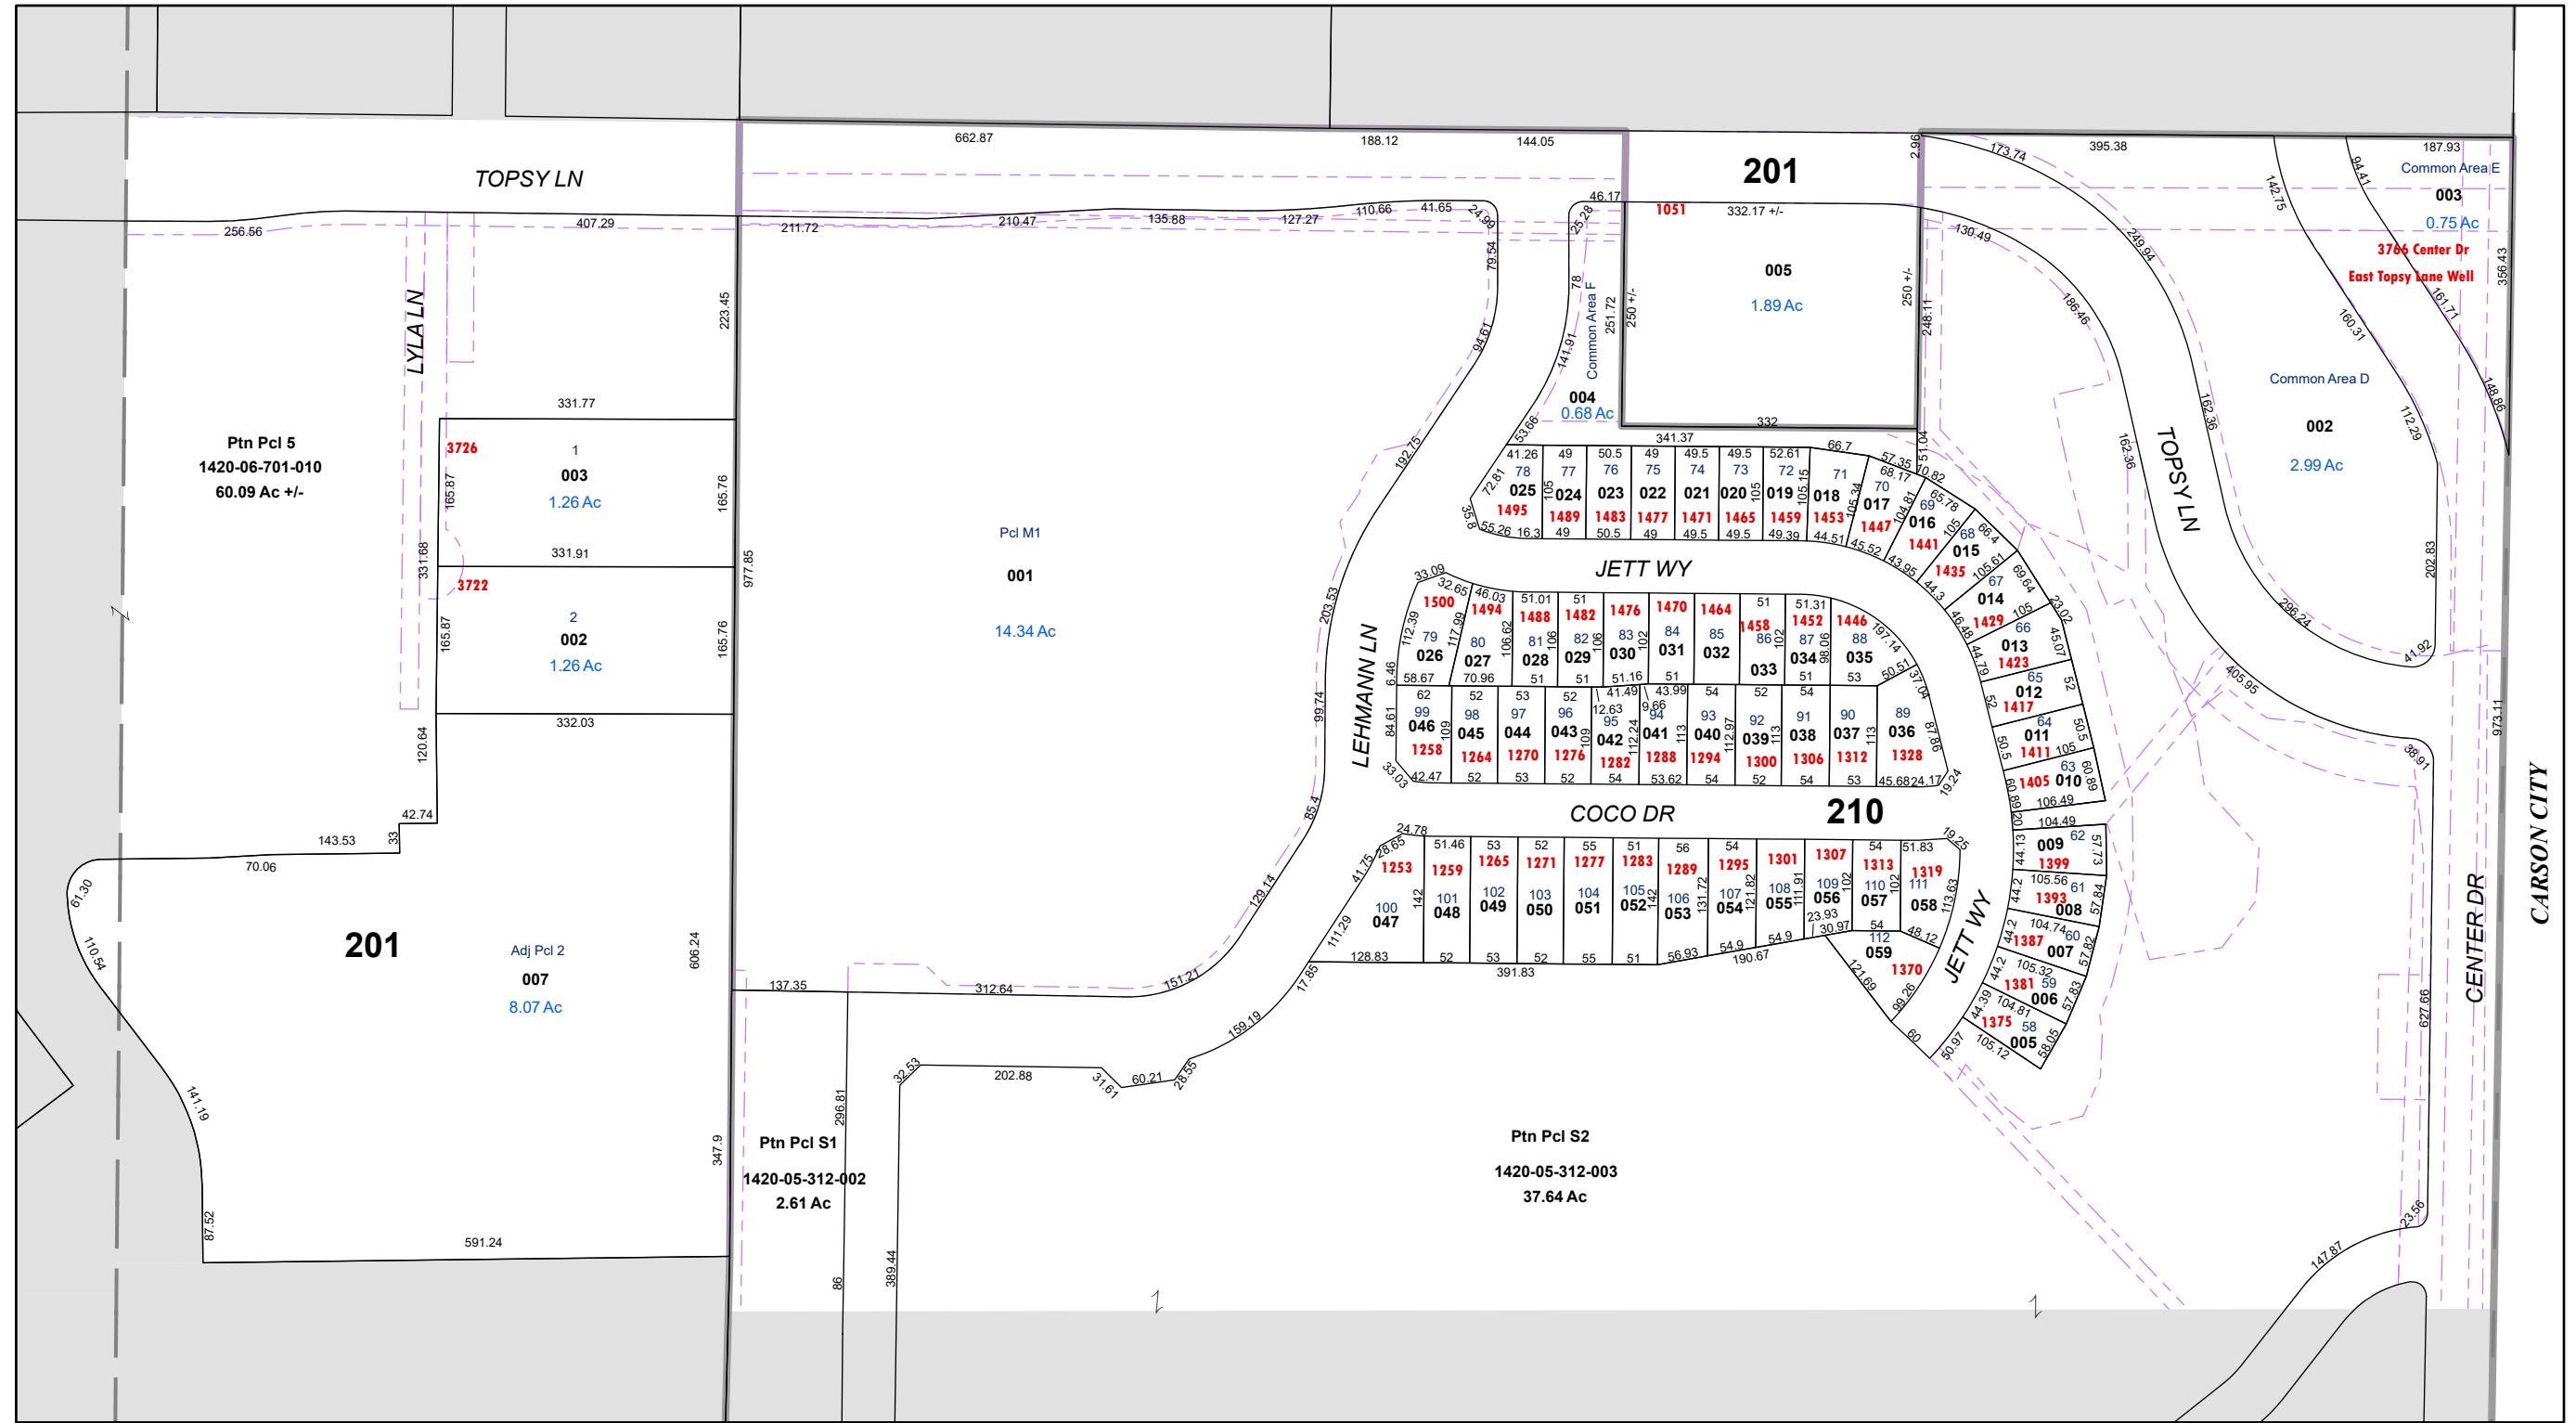

CARSON CITY